

JOINT
PUBLIC NOTICE

CHARLESTON DISTRICT, CORPS OF ENGINEERS
69A Hagood Avenue
Charleston, South Carolina 29403-5107
and
THE S.C. DEPARTMENT OF HEALTH AND ENVIRONMENTAL CONTROL
Office of Environmental Quality Control
Water Quality Certification and Wetlands Programs Section
2600 Bull Street
Columbia, South Carolina 29201

REGULATORY DIVISION
Refer to: P/N #2004-1Z-273-C

24 SEPTEMBER 2003

Pursuant to Sections 401 and 404 of the Clean Water Act (33 U.S.C. 1341), and the South Carolina Coastal Zone Management Act (48-39-10 et seq.), an application has been submitted to the Department of the Army and the State of South Carolina by

MOUNT PLEASANT PLANTATION, LLC
121 W. TRADE STREET, 27TH FLOOR
CHARLOTTE, NORTH CAROLINA 29202

for a permit to construct a greentree reservoir in wetlands along

BRIGHTMAN SWAMP

at Mount Pleasant Plantation, north of Big Dam Swamp Road (State Hwy 22/38) in Georgetown County, South Carolina (Latitude – 33.5075°, Longitude – 80.4678°).

In order to give all interested parties an opportunity to express their views

NOTICE

is hereby given that written statements regarding the proposed work will be received by both of the above mentioned offices until

12 O'CLOCK NOON, MONDAY, 25 OCTOBER, 2004

from those interested in the activity and whose interests may be affected by the proposed work.

The proposed work consists of constructing a 20.2-acre greentree reservoir. In detail, the applicant proposes to place approximately 1,509 cubic yards of fill material in 0.46 acres of wetlands to constructing a 1000'-long earthen embankment. The proposed embankment is to measure approximately 3' high, with a top width of 8' and a base width of 20'. Approximately 20.2 acres of wetlands will be impacted by seasonal flooding as a result of the project. The purpose of the proposed work is to enhance habitat for resident and migratory waterfowl, resident wildlife, and to provide hunting opportunities for the applicant.

NOTE: Plans depicting the work described in this notice are available and will be provided, upon receipt of a written request, to anyone that is interested in obtaining a copy of the plans for the specific project. The request must identify the project of interest by public notice number and a self-addressed stamped envelope must also be provided for mailing the drawings to you. Your request for drawings should be addressed to the

Refer to: P/N #2004-1Z-273-W

MOUNT PLEASANT PLANTATION, LLC

**U.S. Army Corps of Engineers
ATTN: REGULATORY DIVISION
69A Hagood Avenue
Charleston, South Carolina 29403-5107**

The District Engineer has concluded that the discharges associated with this project, both direct and indirect, should be reviewed by the South Carolina Department of Health and Environmental Control in accordance with provisions of Section 401 of the Clean Water Act. As such, this notice constitutes a request, on behalf of the applicant, for certification that this project will comply with applicable effluent limitations and water quality standards. The District Engineer will not process this application to a conclusion until such certification is received. The applicant is hereby advised that supplemental information may be required by the State to facilitate the review. Persons wishing to comment or object to Water Quality Certification must submit all comments in writing to the S.C. Department of Health and Environmental Control at the above address within thirty (30) days of the date of this notice.

This notice initiates the Essential Fish Habitat (EFH) consultation requirements of the Magnuson-Stevens Fishery Conservation and Management Act. Implementation of the proposed project would impact approximately 20.66 acres of freshwater wetlands located well upstream of estuarine substrates and emergent wetlands utilized by various life stages of species comprising the red drum, shrimp, and snapper-grouper management complexes. Our initial determination is that the proposed action would not have a substantial individual or cumulative adverse impact on EFH or fisheries managed by the South Atlantic Fishery Management Council and the National Marine Fisheries Service (NMFS). Our final determination relative to project impacts and the need for mitigation measures is subject to review by and coordination with the NMFS.

The District Engineer has consulted the most recently available information and has determined that the project will have no effect on any Federally endangered, threatened, or proposed species and will not result in the destruction or adverse modification of designated or proposed critical habitat. This public notice serves as a request to the U.S. Fish and Wildlife Service and the National Marine Fisheries Service for any additional information they may have on whether any listed or proposed endangered or threatened species or designated or proposed critical habitat may be present in the area which would be affected by the activity, pursuant to Section 7(c) of the Endangered Species Act of 1973 (as amended).

The District Engineer has consulted the latest published version of the National Register of Historic Places for the presence or absence of registered properties, or properties listed as being eligible for inclusion therein, and this worksite is not included as a registered property or property listed as being eligible for inclusion in the Register. Consultation of the National Register constitutes the extent of cultural resource investigations by the District Engineer, and he is otherwise unaware of the presence of such resources. Presently unknown archaeological, scientific, prehistorical, or historical data may be lost or destroyed by the work to be accomplished under the requested permit.

Any person may request, in writing, within the comment period specified in this notice, that a public hearing be held to consider this application. Requests for a public hearing shall state, with particularity, the reasons for holding a public hearing.

The decision whether to issue a permit will be based on an evaluation of the probable impact including cumulative impacts of the activity on the public interest and will include application of the guidelines promulgated by the Administrator, Environmental Protection Agency (EPA), under authority of Section 404(b) of the Clean Water Act and, as appropriate, the criteria established under authority of Section 102 of the Marine Protection, Research and Sanctuaries Act of 1972, as amended. That decision will reflect the national concern for both protection and utilization of important resources. The benefit which reasonably may be expected to accrue from the project must be balanced against its reasonably foreseeable detriments. All factors which may be relevant to the project will be

Refer to: P/N #2004-1Z-273-W

MOUNT PLEASANT PLANTATION, LLC

considered including the cumulative effects thereof; among those are conservation, economics, aesthetics, general environmental concerns, wetlands, historic properties, fish and wildlife values, flood hazards, flood plain values, land use, navigation, shoreline erosion and accretion, recreation, water supply and conservation, water quality, energy needs, safety, food and fiber production and, in general, the needs and welfare of the people. A permit will be granted unless the District Engineer determines that it would be contrary to the public interest. In cases of conflicting property rights, the Corps of Engineers cannot undertake to adjudicate rival claims.


The Corps of Engineers is soliciting comments from the public; Federal, state, and local agencies and officials; Indian Tribes; and other interested parties in order to consider and evaluate the impacts of this activity. Any comments received will be considered by the Corps of Engineers to determine whether to issue, modify, condition or deny a permit for this project. To make this decision, comments are used to assess impacts on endangered species, historic properties, water quality, general environmental effects, and the other public interest factors listed above. Comments are used in the preparation of an Environmental Assessment and/or an Environmental Impact Statement pursuant to the National Environmental Policy Act. Comments are also used to determine the need for a public hearing and to determine the overall public interest of the activity.

If there are any questions concerning this public notice, please contact me at 843-329-8044 or toll free at 1-866-329-8187.



Larry Hanford
Project Manager
Regulatory Division
U.S. Army Corps of Engineers


Proposed Greentree Reservoir

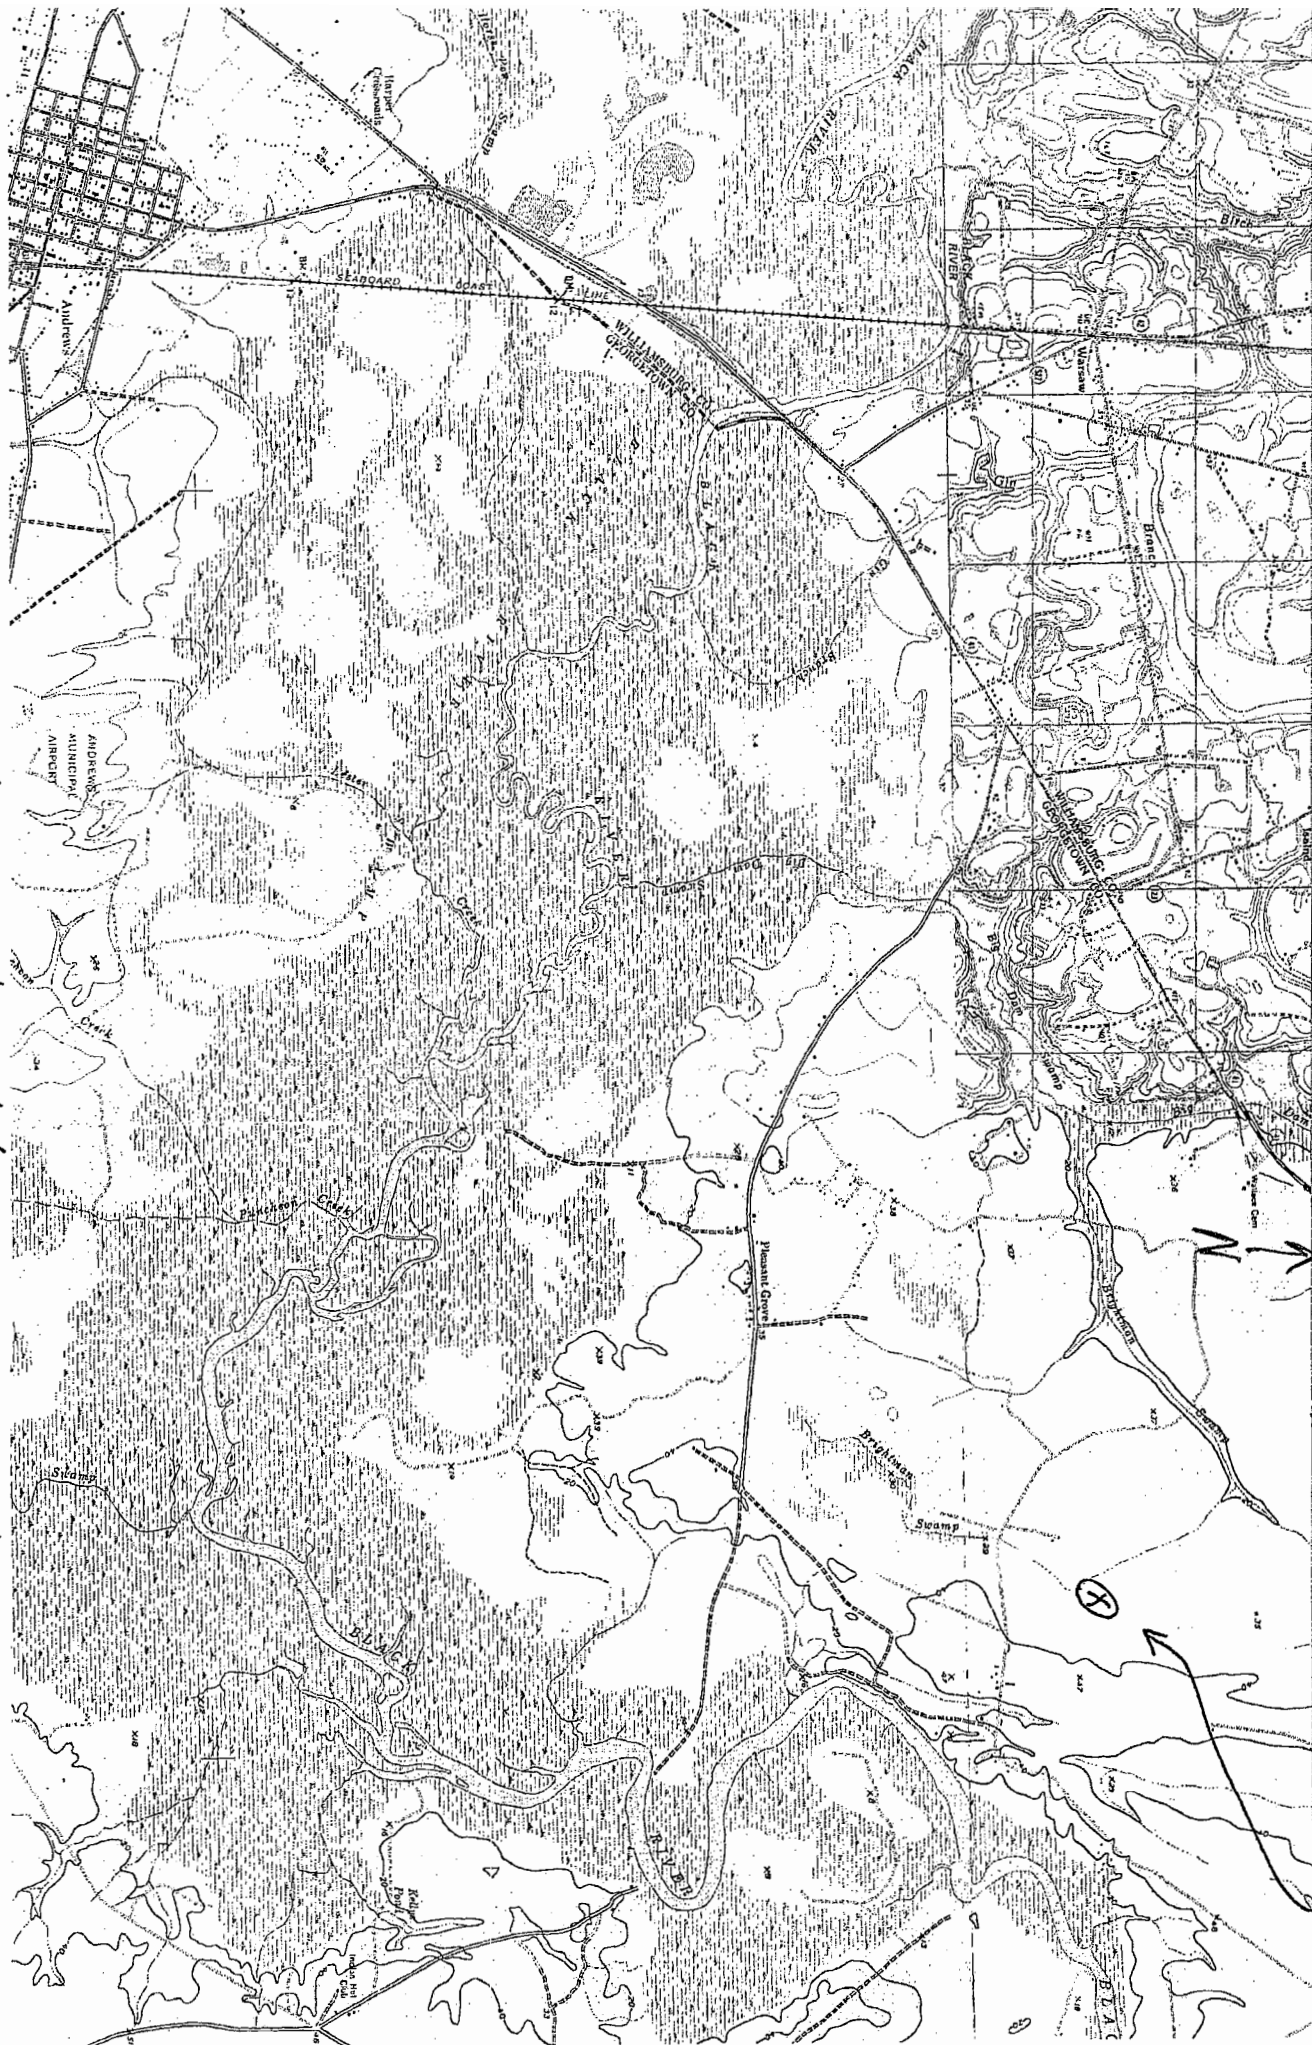

Mt. Pleasant Plantation
Site location

PN #2004-12-273
Sheet 1 of 5

1/04

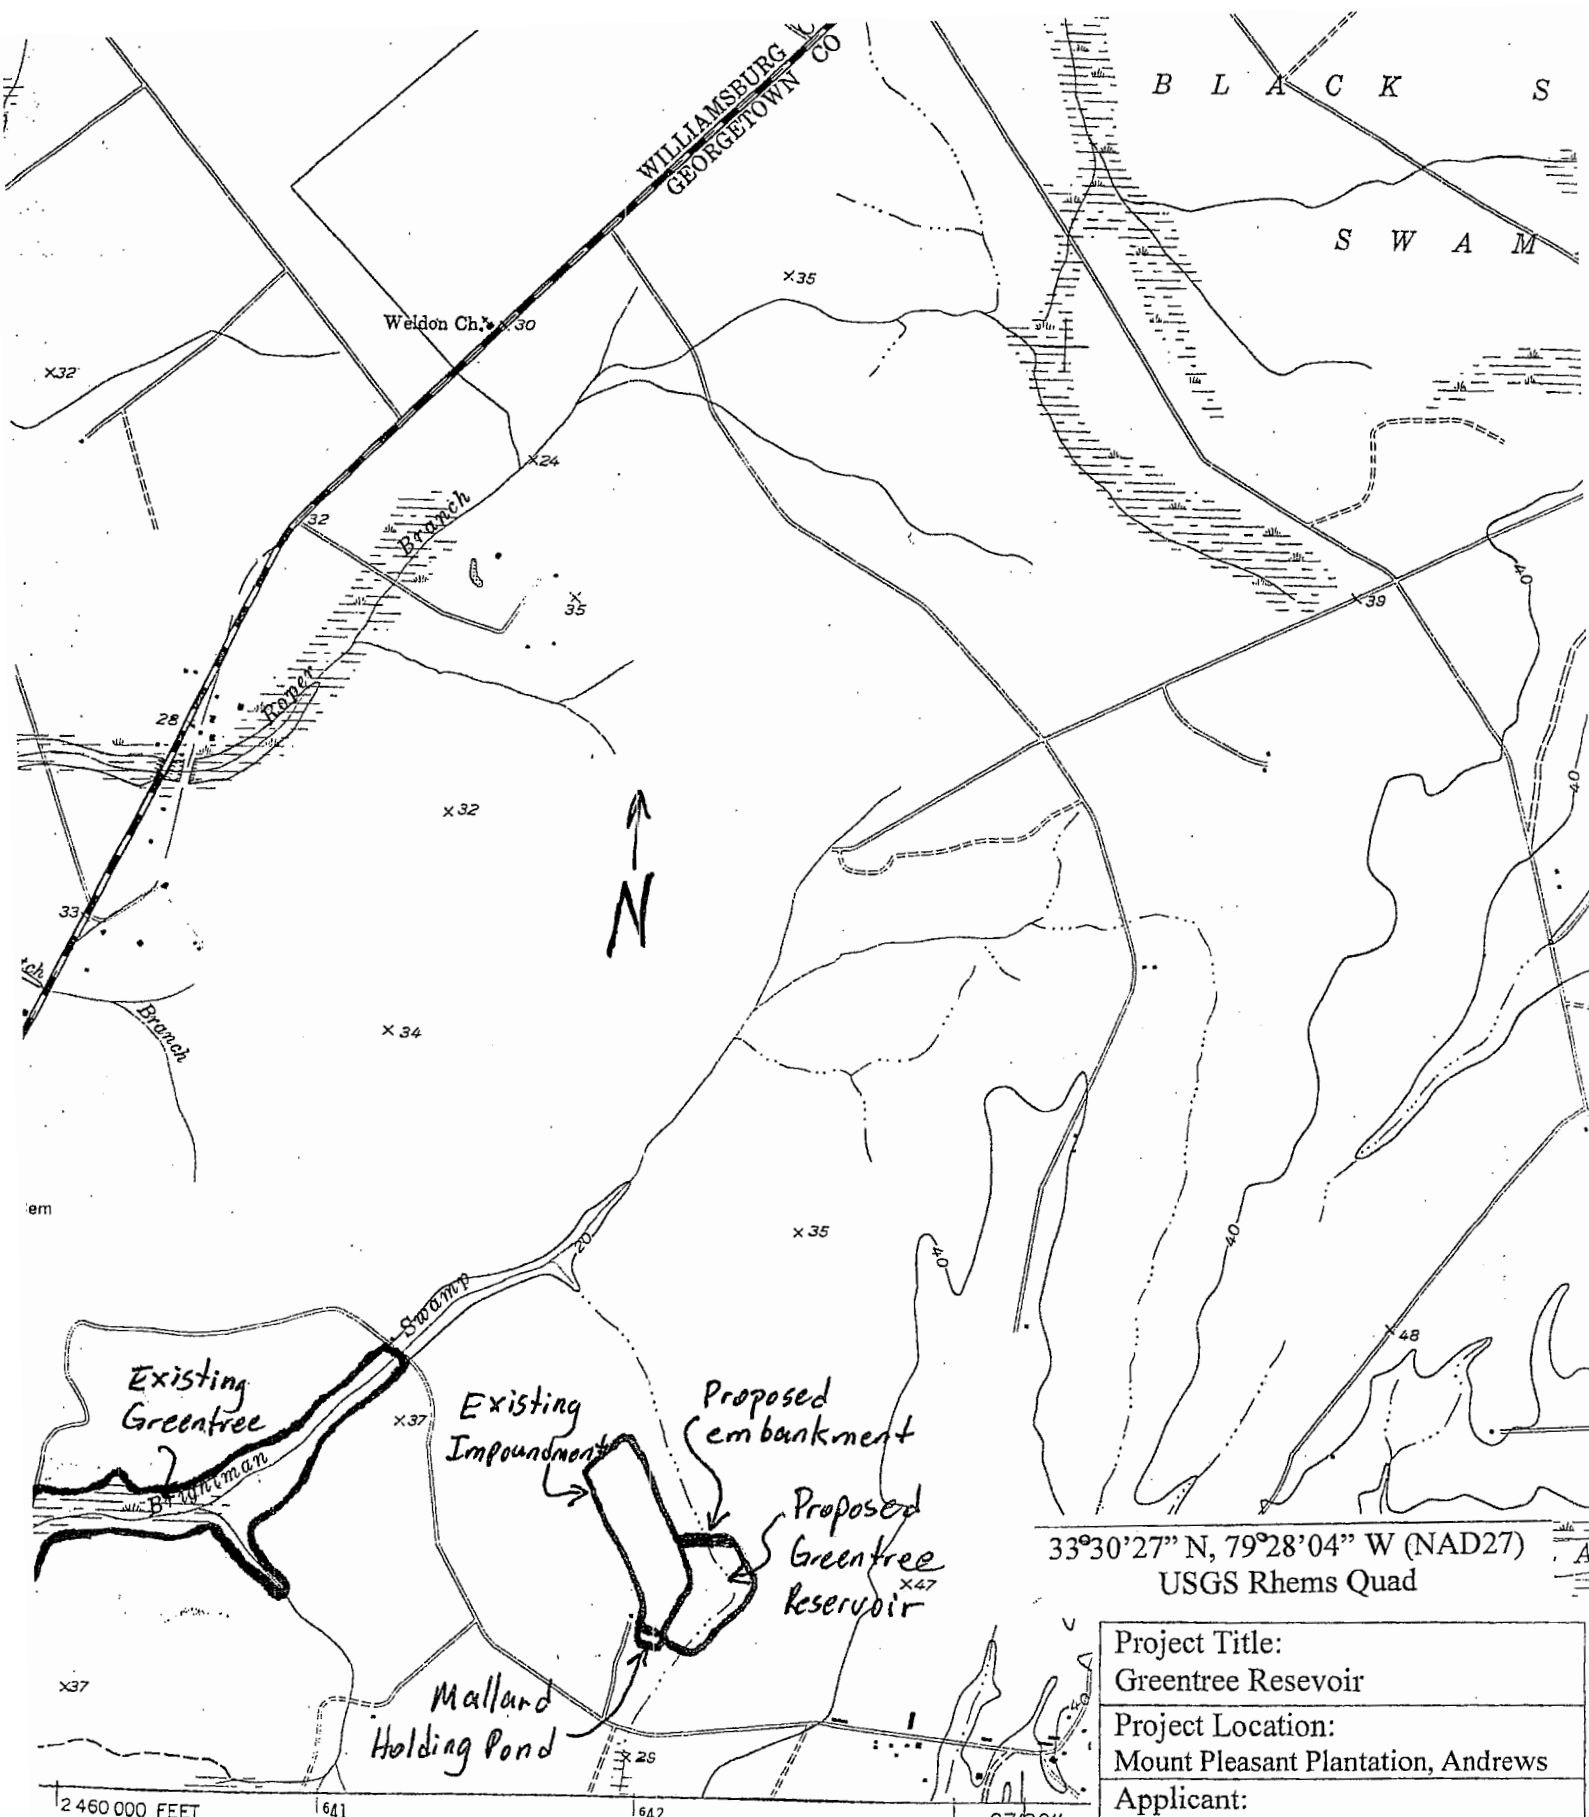



33°30'27" N, 79°28'04" W (NAD27)
USGS Rhems Quad

Project Title: Greentree Reservoir	
Project Location: Mount Pleasant Plantation, Andrews	
Applicant: Mount Pleasant Plantation, LLC	
Date: 07/12/2004	Scale:
Application #: 2004-12-273	Sheet of 2 5

Map Service
by the Geological Survey

metric methods from aerial photographs
e surveys 1943
27 North American datum
South Carolina coordinate system,

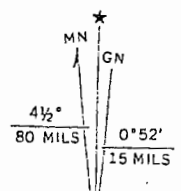


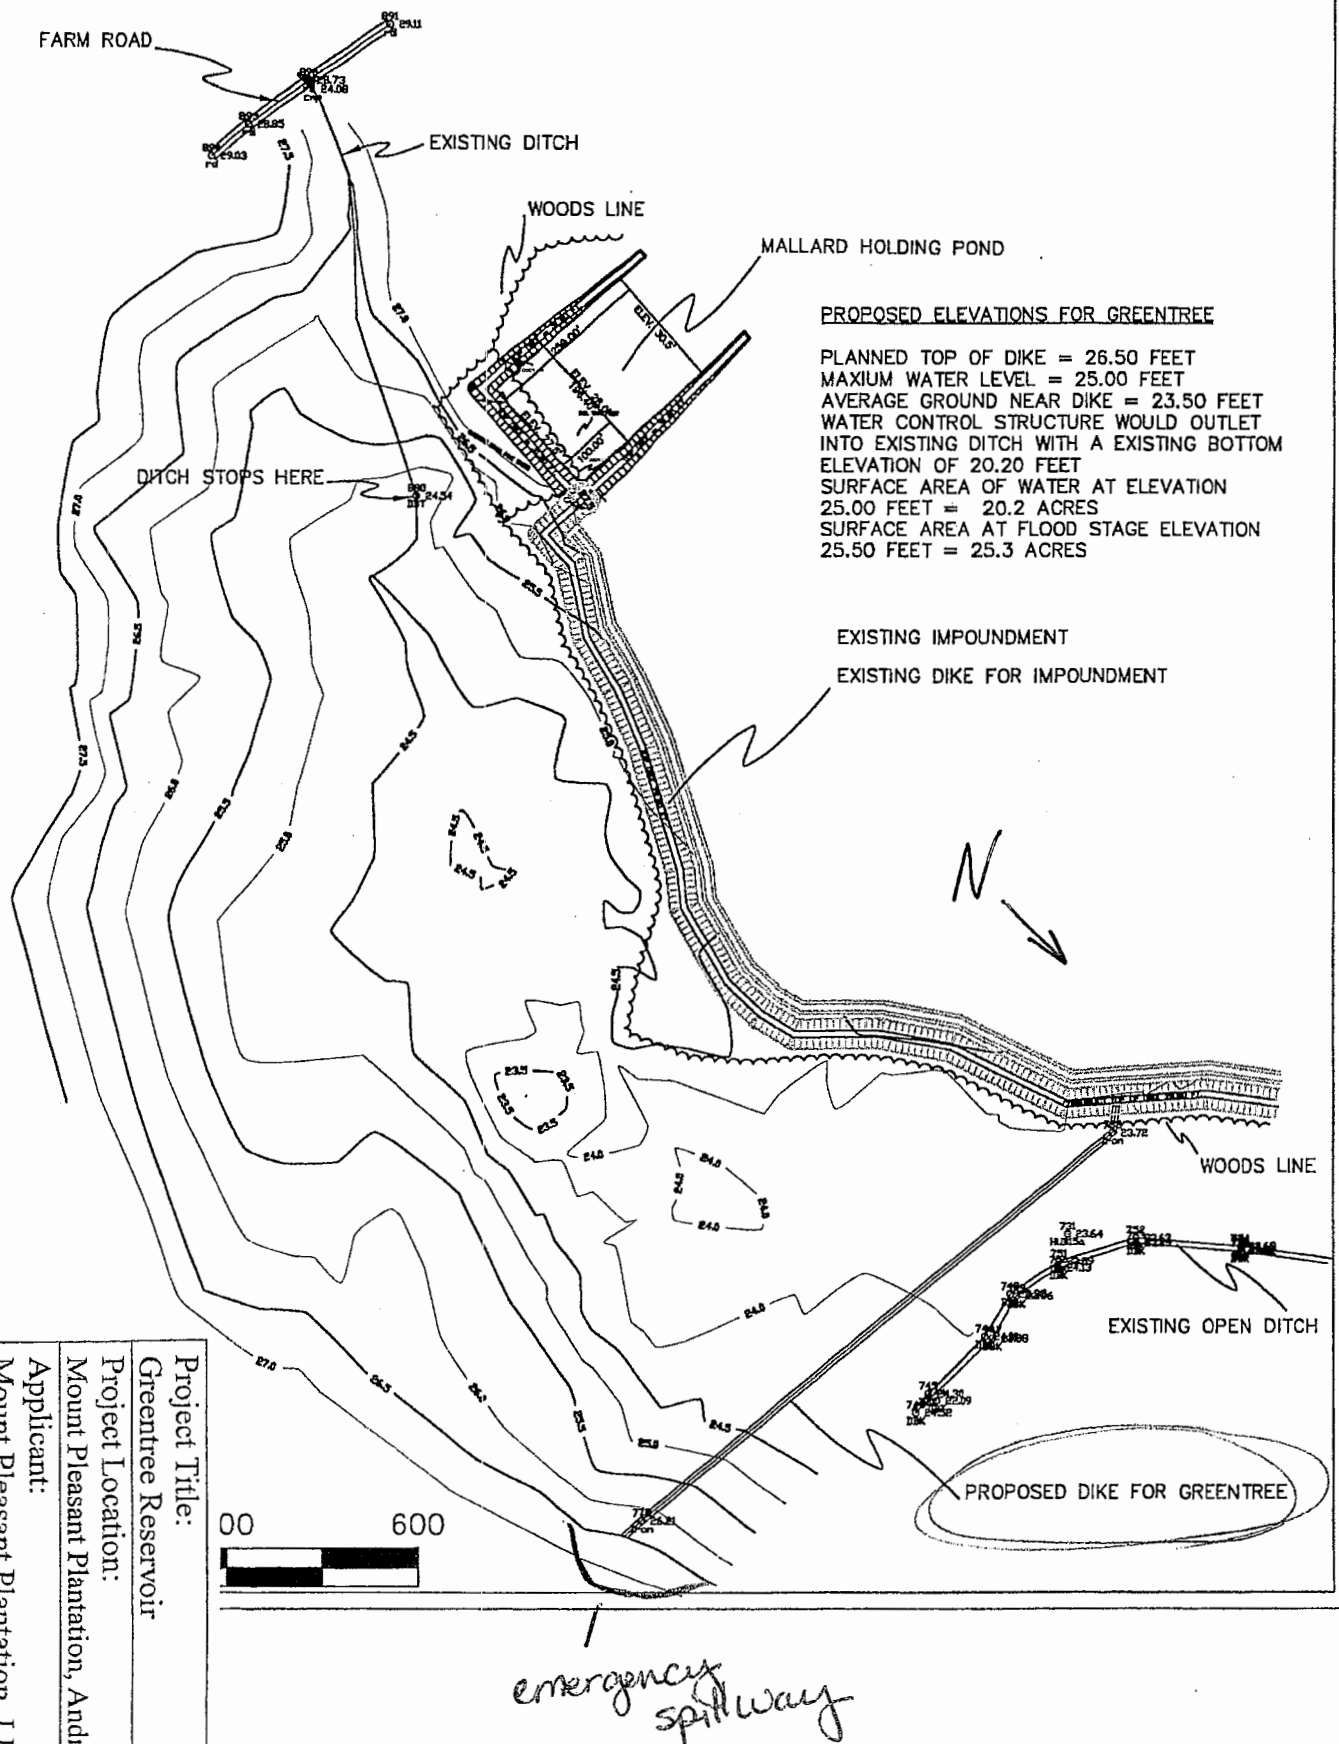

Project Title:	Greentree Reservoir
Project Location:	Mount Pleasant Plantation, Andrews
Applicant:	Mount Pleasant Plantation, LLC
Date:	07/12/2004
Application #:	Sheet of

MT. PLEASANT PLANATION

Top of dike width = 8.0 ft.

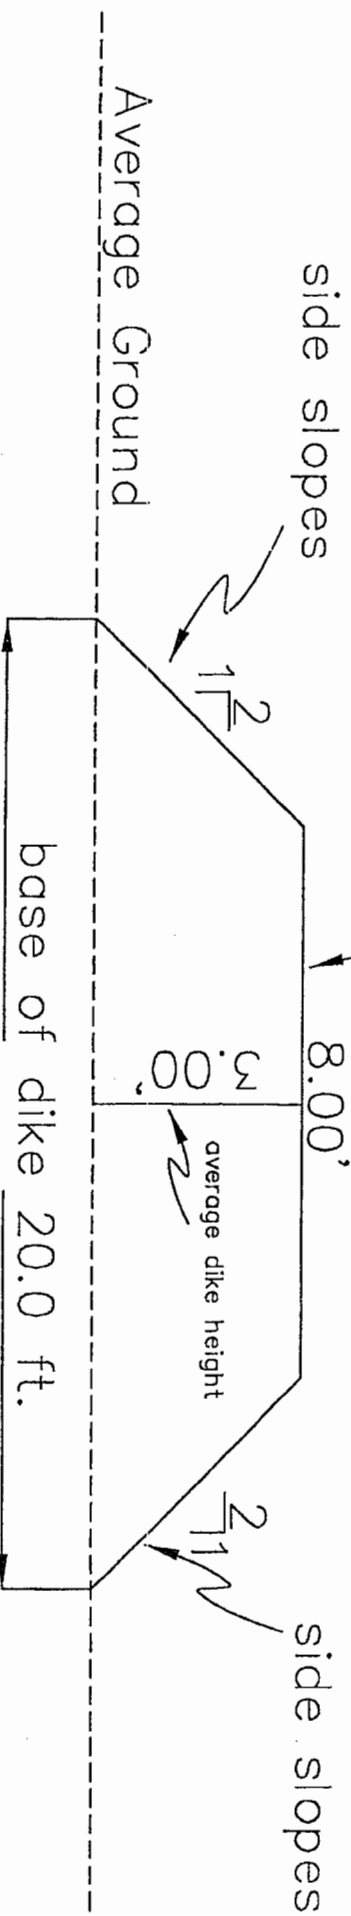

TYPICAL GROSS SECTION GREENTREE DIKE


Project Title: Greentree Reservoir	
Project Location: Mount Pleasant Plantation, Andrews	
Applicant: Mount Pleasant Plantation, LLC	
Date: 07/12/2004	Scale:
Application #: 2004-12-273	Sheet of 4 5

NOT TO SCALE

CONSTRUCTION ELEVATIONS	
TBM Description _____	Elevation _____

DESIGN ELEVATION	"AS BUILT" ELEVATION	CONSTRUCTION NOTES:
Ground @ Str. <u>23.5</u>	_____	_____
Ditch Bottom <u>20.2</u>	_____	_____
Inlet Invert <u>20.6</u>	_____	_____
Outlet Invert <u>20.5</u>	_____	_____
Top of Riser* <u>25.00</u>	_____	_____
Top of Fill <u>27.00</u>	_____	_____

FLASHBOARD RISER
SCHEMATIC VIEW

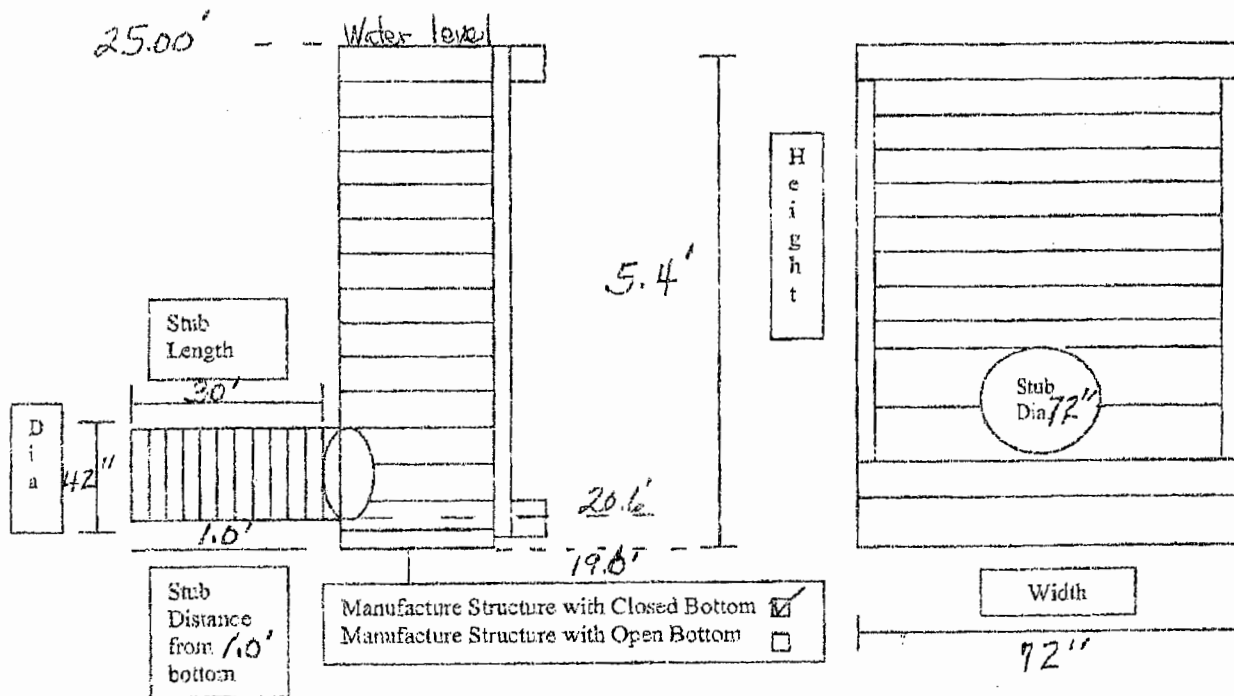

See detail drawings for concrete placement at bottom of riser for flotation.

GREENTREE RESERVOIR	
MT. PLEASANT PLANTATION, ANDREWS	
MT. PLEASANT PLANTATION, LLC	
7/12/04	SCALE:
Application #:	Sheet of
2004-12-273	5 of 5